


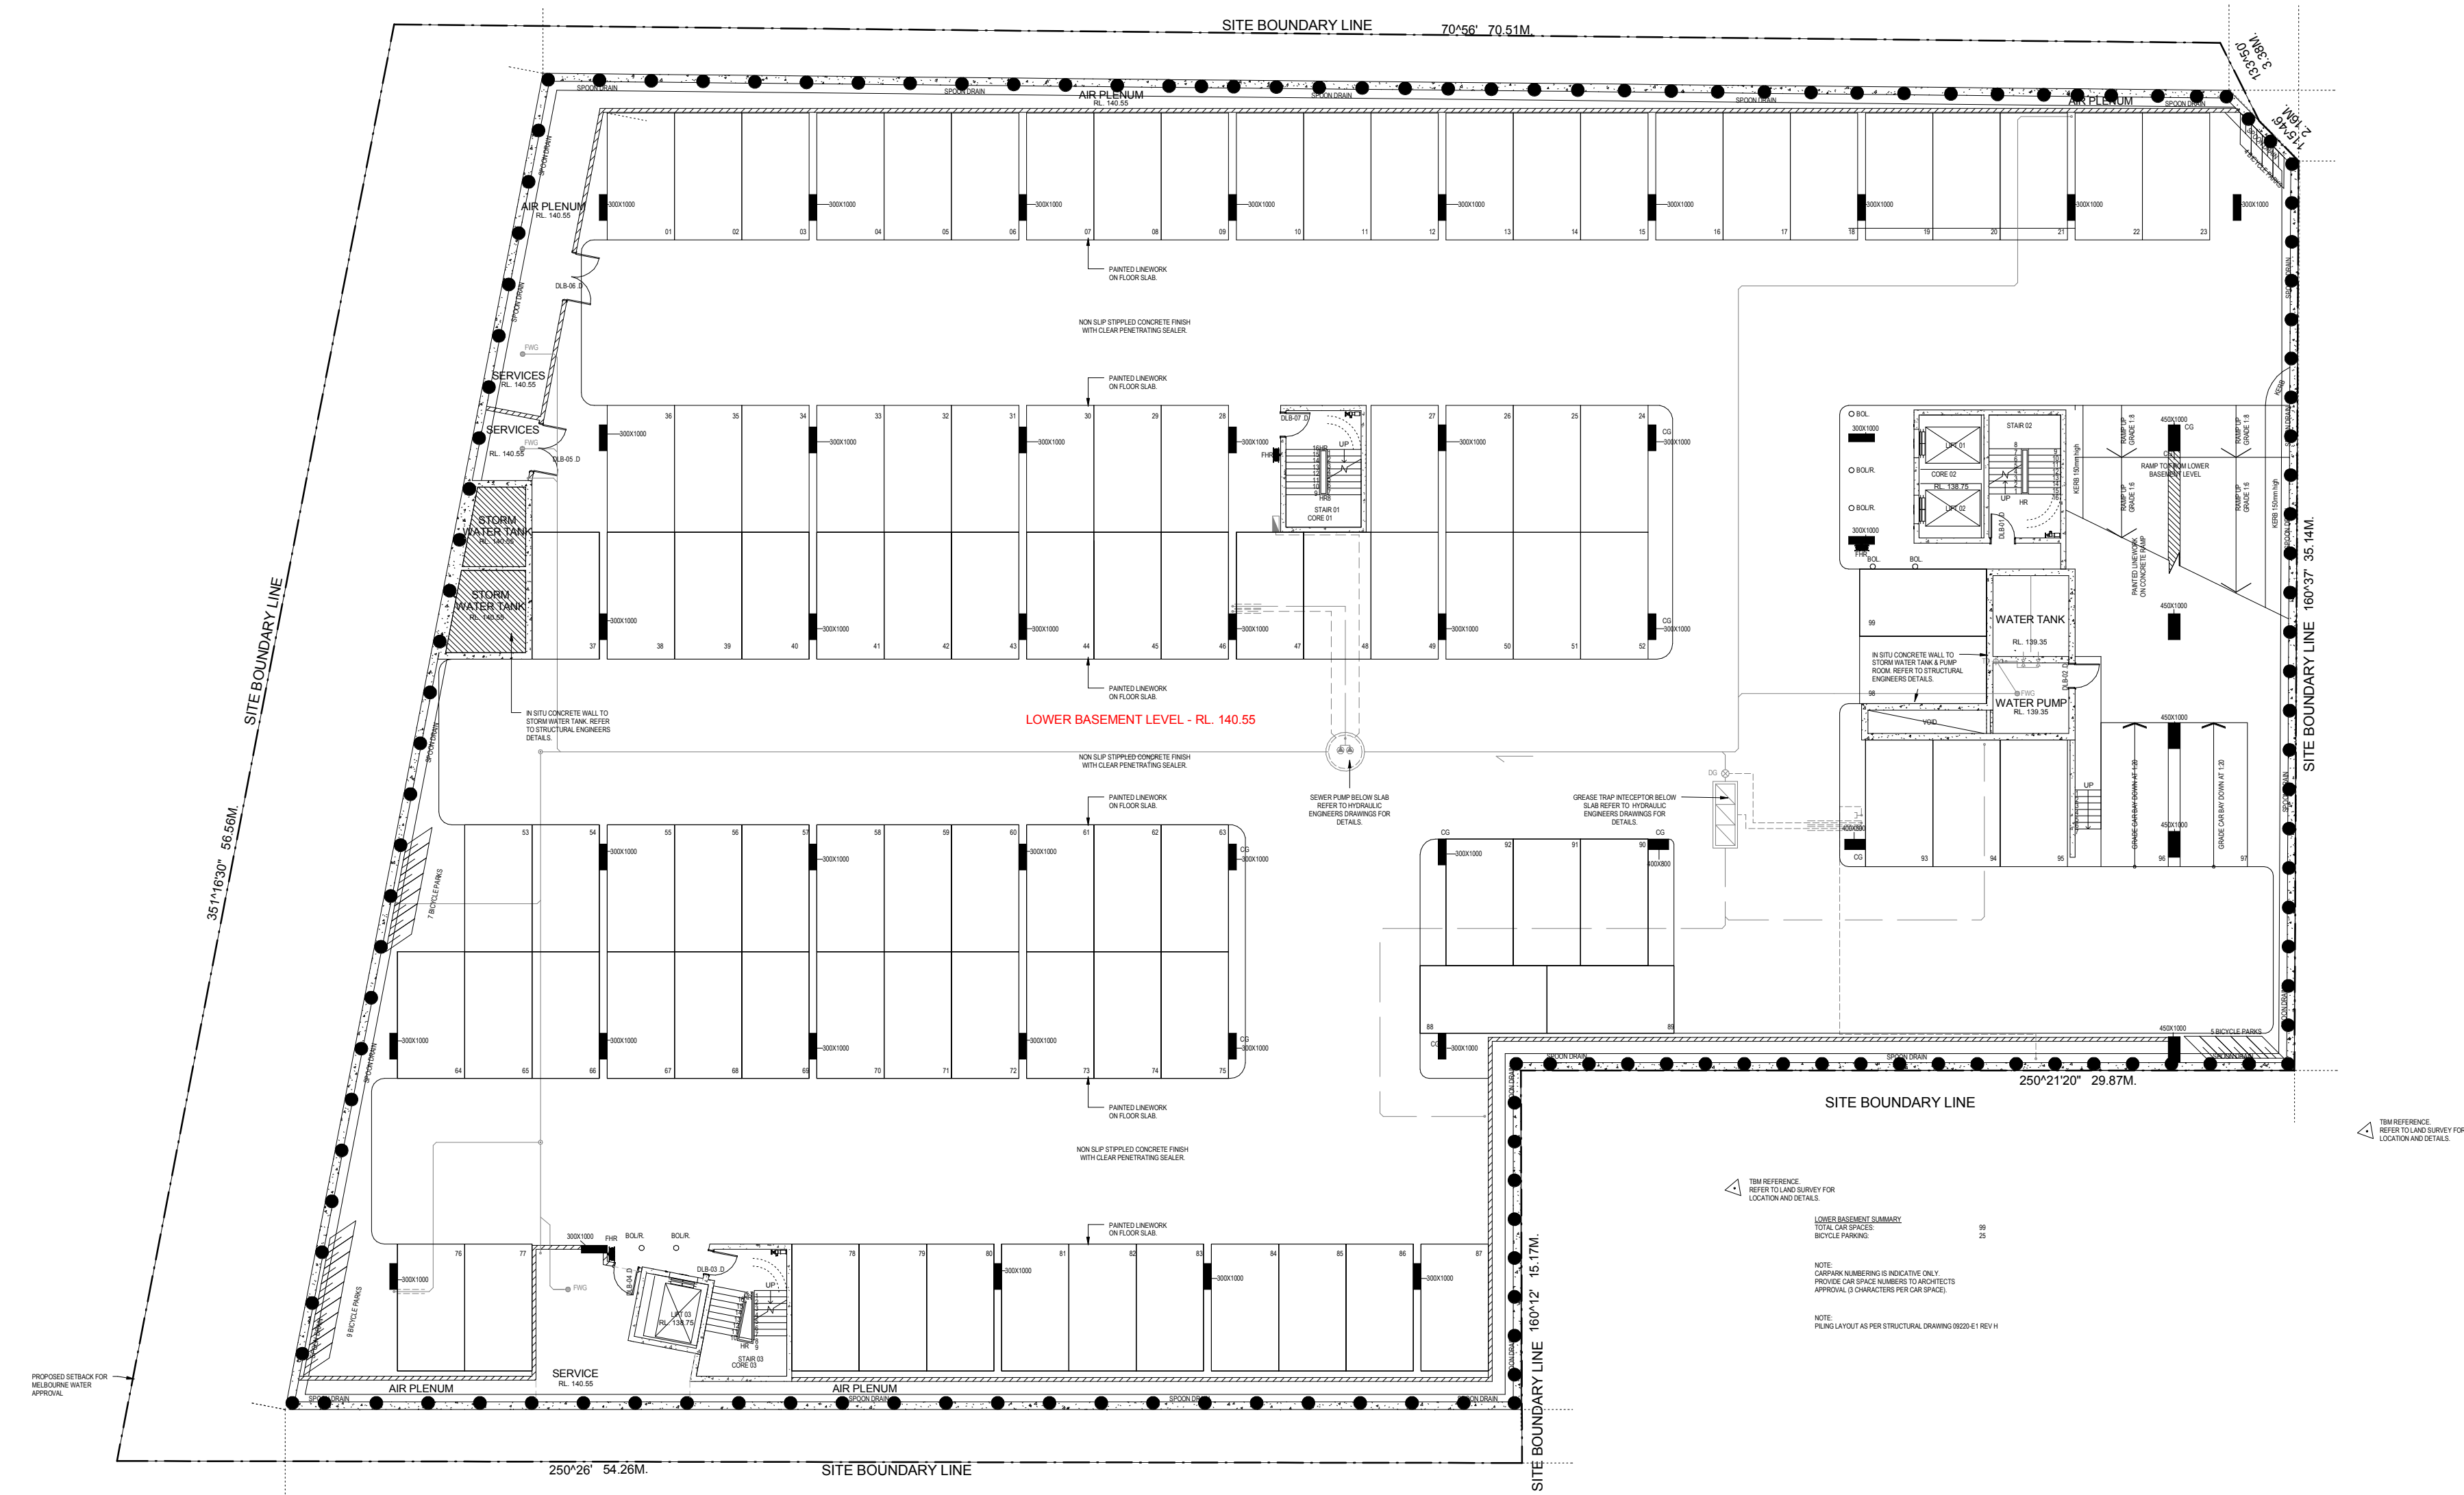

D	27.10.11	SERVICES AMENDMENTS	FS
C	05.04.11	BUILDING PERMIT	FS
B	21.01.11	PILE AMENDMENTS & B'DRY DIMENSIONS	FS
A	10.01.11	BUILDING PERMIT	FS
3	26.08.10	STORAGE UNITS AMENDMENTS	FS
2	06.07.10	STRUCTURAL / WALL AMENDMENTS	FS
1	15.06.10	FOR TENDER	FS

Rev	Date	Comments	Issued By
PROJECT			
1-19 COLOMBO STREET, MITCHAM			
TITLE			
DWG NO			A02.01

Lower Basement Level

PROJECT NO	1441
DRAWN BY	
CHECKED	
DATE	21/02/2013 11:12:05 AM
SCALE	1 : 100




Hayball Pty Ltd
4/ 135 Sturt Street Southbank
Victoria Australia 3006
T 03 9699 3644 F 03 9699 3708
www.hayball.com.au

Directors
Len Hayball, Richard Leonard
Robert Siert, Tom Jordan
Luc Baldo, Sarah Buckenridge
ABN 84 006 394 261

Hayball Consultants shall verify all dimensions before any construction. Signed dimensions shall take precedence over unaltered work. If any work also contains the specifications, offer drawings and all dimensions. All drawings shall be submitted to the Architect/Consultant and approved by the Architect/Consultant prior to the return of impacted shop drawings signed by the Architect/Consultant. © Copyright 2013 All rights reserved.

CONSTRUCTION ISSUE

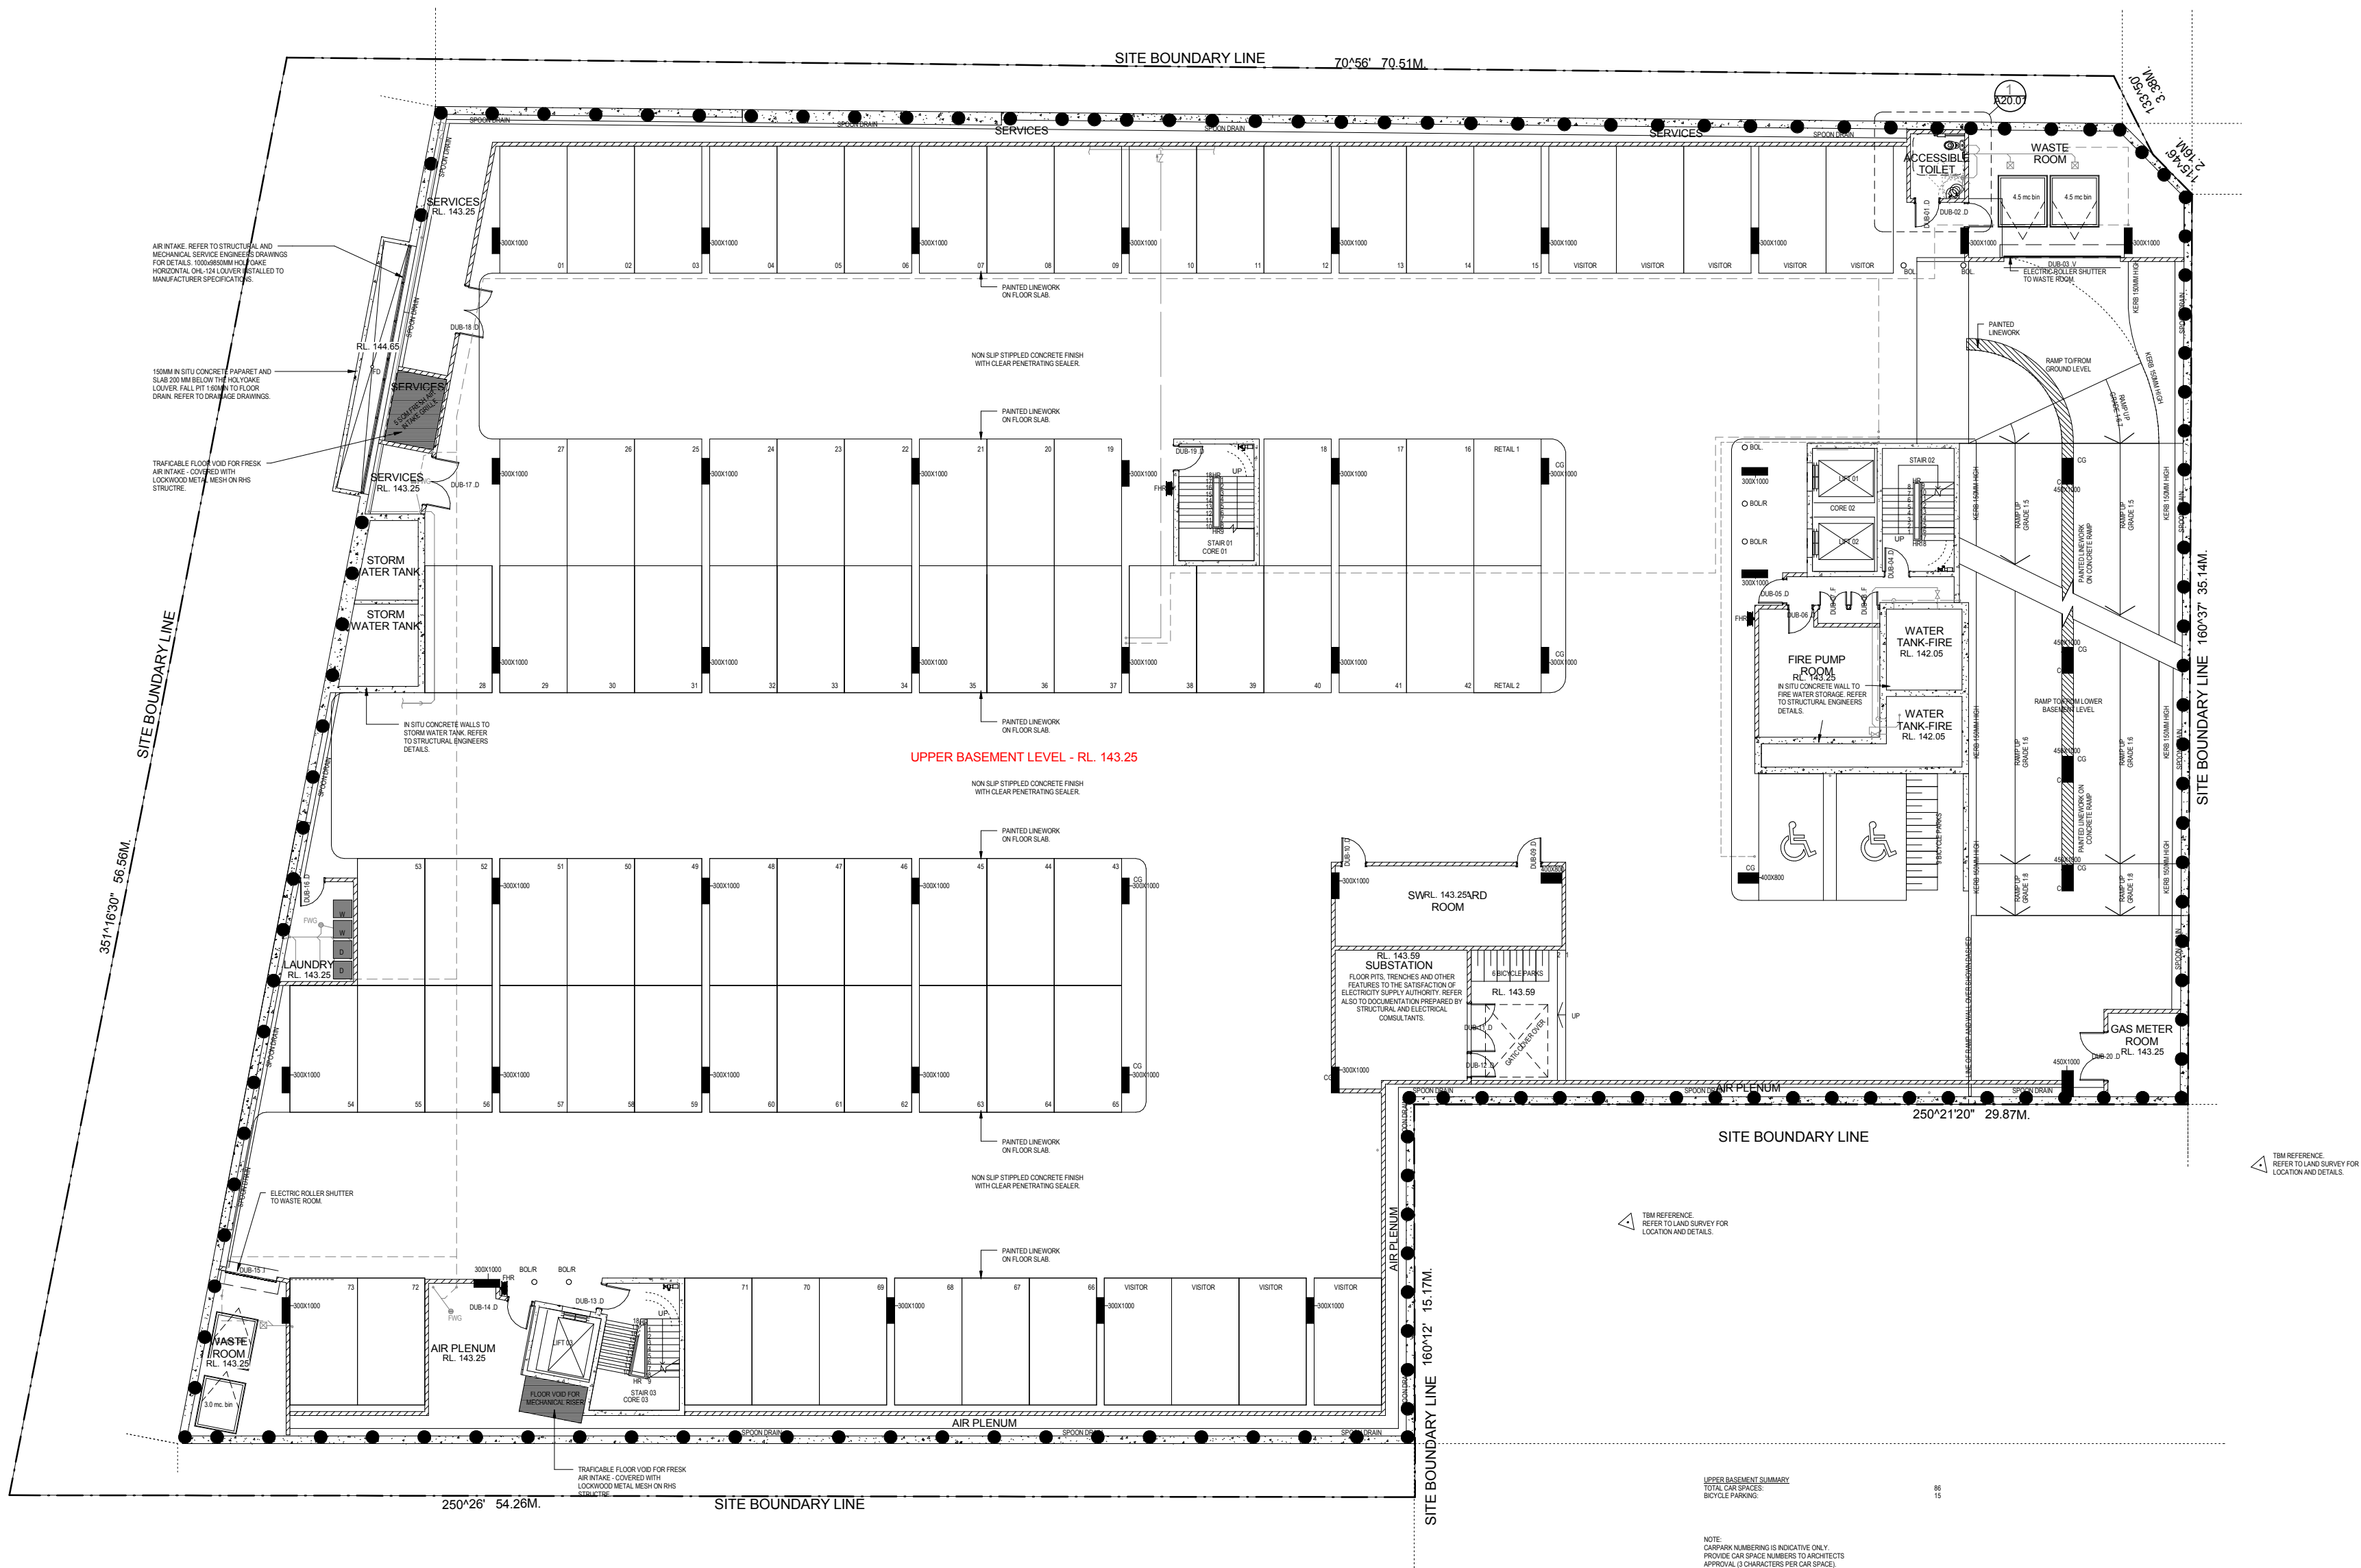

E	25.08.12	CAR PARKING AMENDED	FS
D	20.02.12	DIMENSIONS & RL ADDED	FS
C	27.10.11	SERVICES AMENDMENTS	FS
B	05.04.11	BUILDING PERMIT	FS
A	10.01.11	BUILDING PERMIT	FS
3	26.08.10	STORAGE UNITS & VISITOR CAR PARKING AMENDMENTS	FS
2	06.07.10	STRUCTURAL / WALL AMENDMENTS	FS
1	15.06.10	FOR TENDER	FS

Rev	Date	Comments	Issued By
PROJECT			DWG NO
1-19 COLOMBO STREET, MITCHAM			A02.02
TITLE			

Upper Basement Level

PROJECT NO	1441
DRAWN BY	
CHECKED	
DATE	21/02/2013 11:12:06 AM
SCALE	1:100




Hayball Pty Ltd
4/ 135 Sturt Street Southbank
Victoria Australia 3006
T 03 9699 3644 F 03 9699 3708
www.hayball.com.au

Directors
Len Hayball, Richard Leonard
Robert Stier, Tom Jordan
Luc Balda, Sarah Buckridge
ABN 84 006 394 261

Hayball Pty Ltd and its directors warrant that the information contained in this document is true and correct to the best of their knowledge and belief at the time of preparation. This warranty is made in reliance on the information provided to Hayball Pty Ltd by the client. Hayball Pty Ltd and its directors accept no liability for any loss or damage suffered by the client as a result of reliance on the information provided in this document. © Copyright 2013 All rights reserved.

CONSTRUCTION ISSUE

LEVEL 1 APARTMENT MATRIX				
APT NO.	APT TYPE	KITCHEN	BATHROOM	ENSUITE
101A	APT1b	KTb	BT2a	-
101B	APT11	KTa*	BT11a	-
102A	APT1b	KTb	BT2a	-
102B	APT1a	KTa	BT1a	-
103A	APT1b	KTb	BT2a	-
103B	APT1a	KTa	BT1a	-
104A	APT1b	KTb	BT2a	-
104B	APT12	KTd*	BT1a	-
105A	APT1b	KTb	BT2a	-
105B	APT1a	KTa	BT1a	-
106A	APT1b	KTb	BT2a	-
106B	APT1c	KTb	BT3	-
107A	APT10	KTd*	BT9	-
107B	APT1c	KTb	BT3	-
108A	APT7	KTC	BT8	BT2d
108B	APT1a	KTa	BT1a	-
109A	APT7	KTC	BT8	BT2d
109B	APT1a	KTa	BT1a	-
110A	APT2	KTC	BT4	-
110B	APT1a	KTa	BT1a	-
111B	APT1a	KTa	BT1a	-
112B	APT1a	KTa	BT1a	-
113B	APT1a	KTa	BT1a	-
114B	APT1a	KTa	BT1a	-
115B	APT1a	KTa	BT1a	-
116B	APT8	KTE	BT2d	-
117B	APT13	KTE	BT18	-
118B	APT14	KTC	BT11a	-

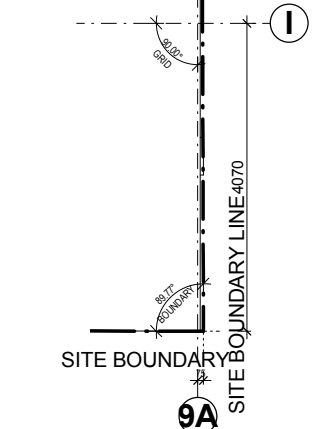

2 GRID SET OUT 1:50

I	20.02.12 LOBBY DIMENSIONS ADDED	FS
H	13.02.12 DIMENSION ADDED	FS
G	31.01.12 DIMENSIONS ADDED	FS
F	17.01.12 WINDOW TYPES AMENDMENTS	FS
E	23.09.11 PRELIMINARY ISSUE	KRG
D	08.09.11 ADDED APT TYPE TAGS	KRG
C	26.08.11 APARTMENT TYPES	FS
B	05.04.11 BUILDING PERMIT	FS
A	10.01.11 BUILDING PERMIT	FS
3	19.08.10 RETAIL ENTRY NOTES	FS
2	06.07.10 STRUCTURAL / WALL AMENDMENTS	FS
1	15.06.10 FOR TENDER	FS

Rev	Date	Comments	Issued By
PROJECT			
1-19 COLOMBO STREET, MITCHAM			
TITLE			
			DWG NO
			A02.03

Level 1 - Ground Level

PROJECT NO	1441
DRAWN BY	SG
CHECKED	SG
DATE	21/02/2013 11:12:08 AM
SCALE	As indicated




Hayball Pty Ltd
4/ 135 Sturt Street Southbank
Victoria Australia 3006
T 03 9699 3544 F 03 9699 3708
www.hayball.com.au

Directors
Len Hayball, Richard Leonard
Robert Stiert, Tom Jordan
Luc Davis, Sarah Buckenridge
ABN 84 005 394 261

Disclaimer: This document is for information only and does not constitute an offer of any financial product. It is not intended to be used as a basis for investment decisions. The information contained herein is not intended to be used as a basis for investment decisions. The information contained herein is not intended to be used as a basis for investment decisions.


CONSTRUCTION ISSUE

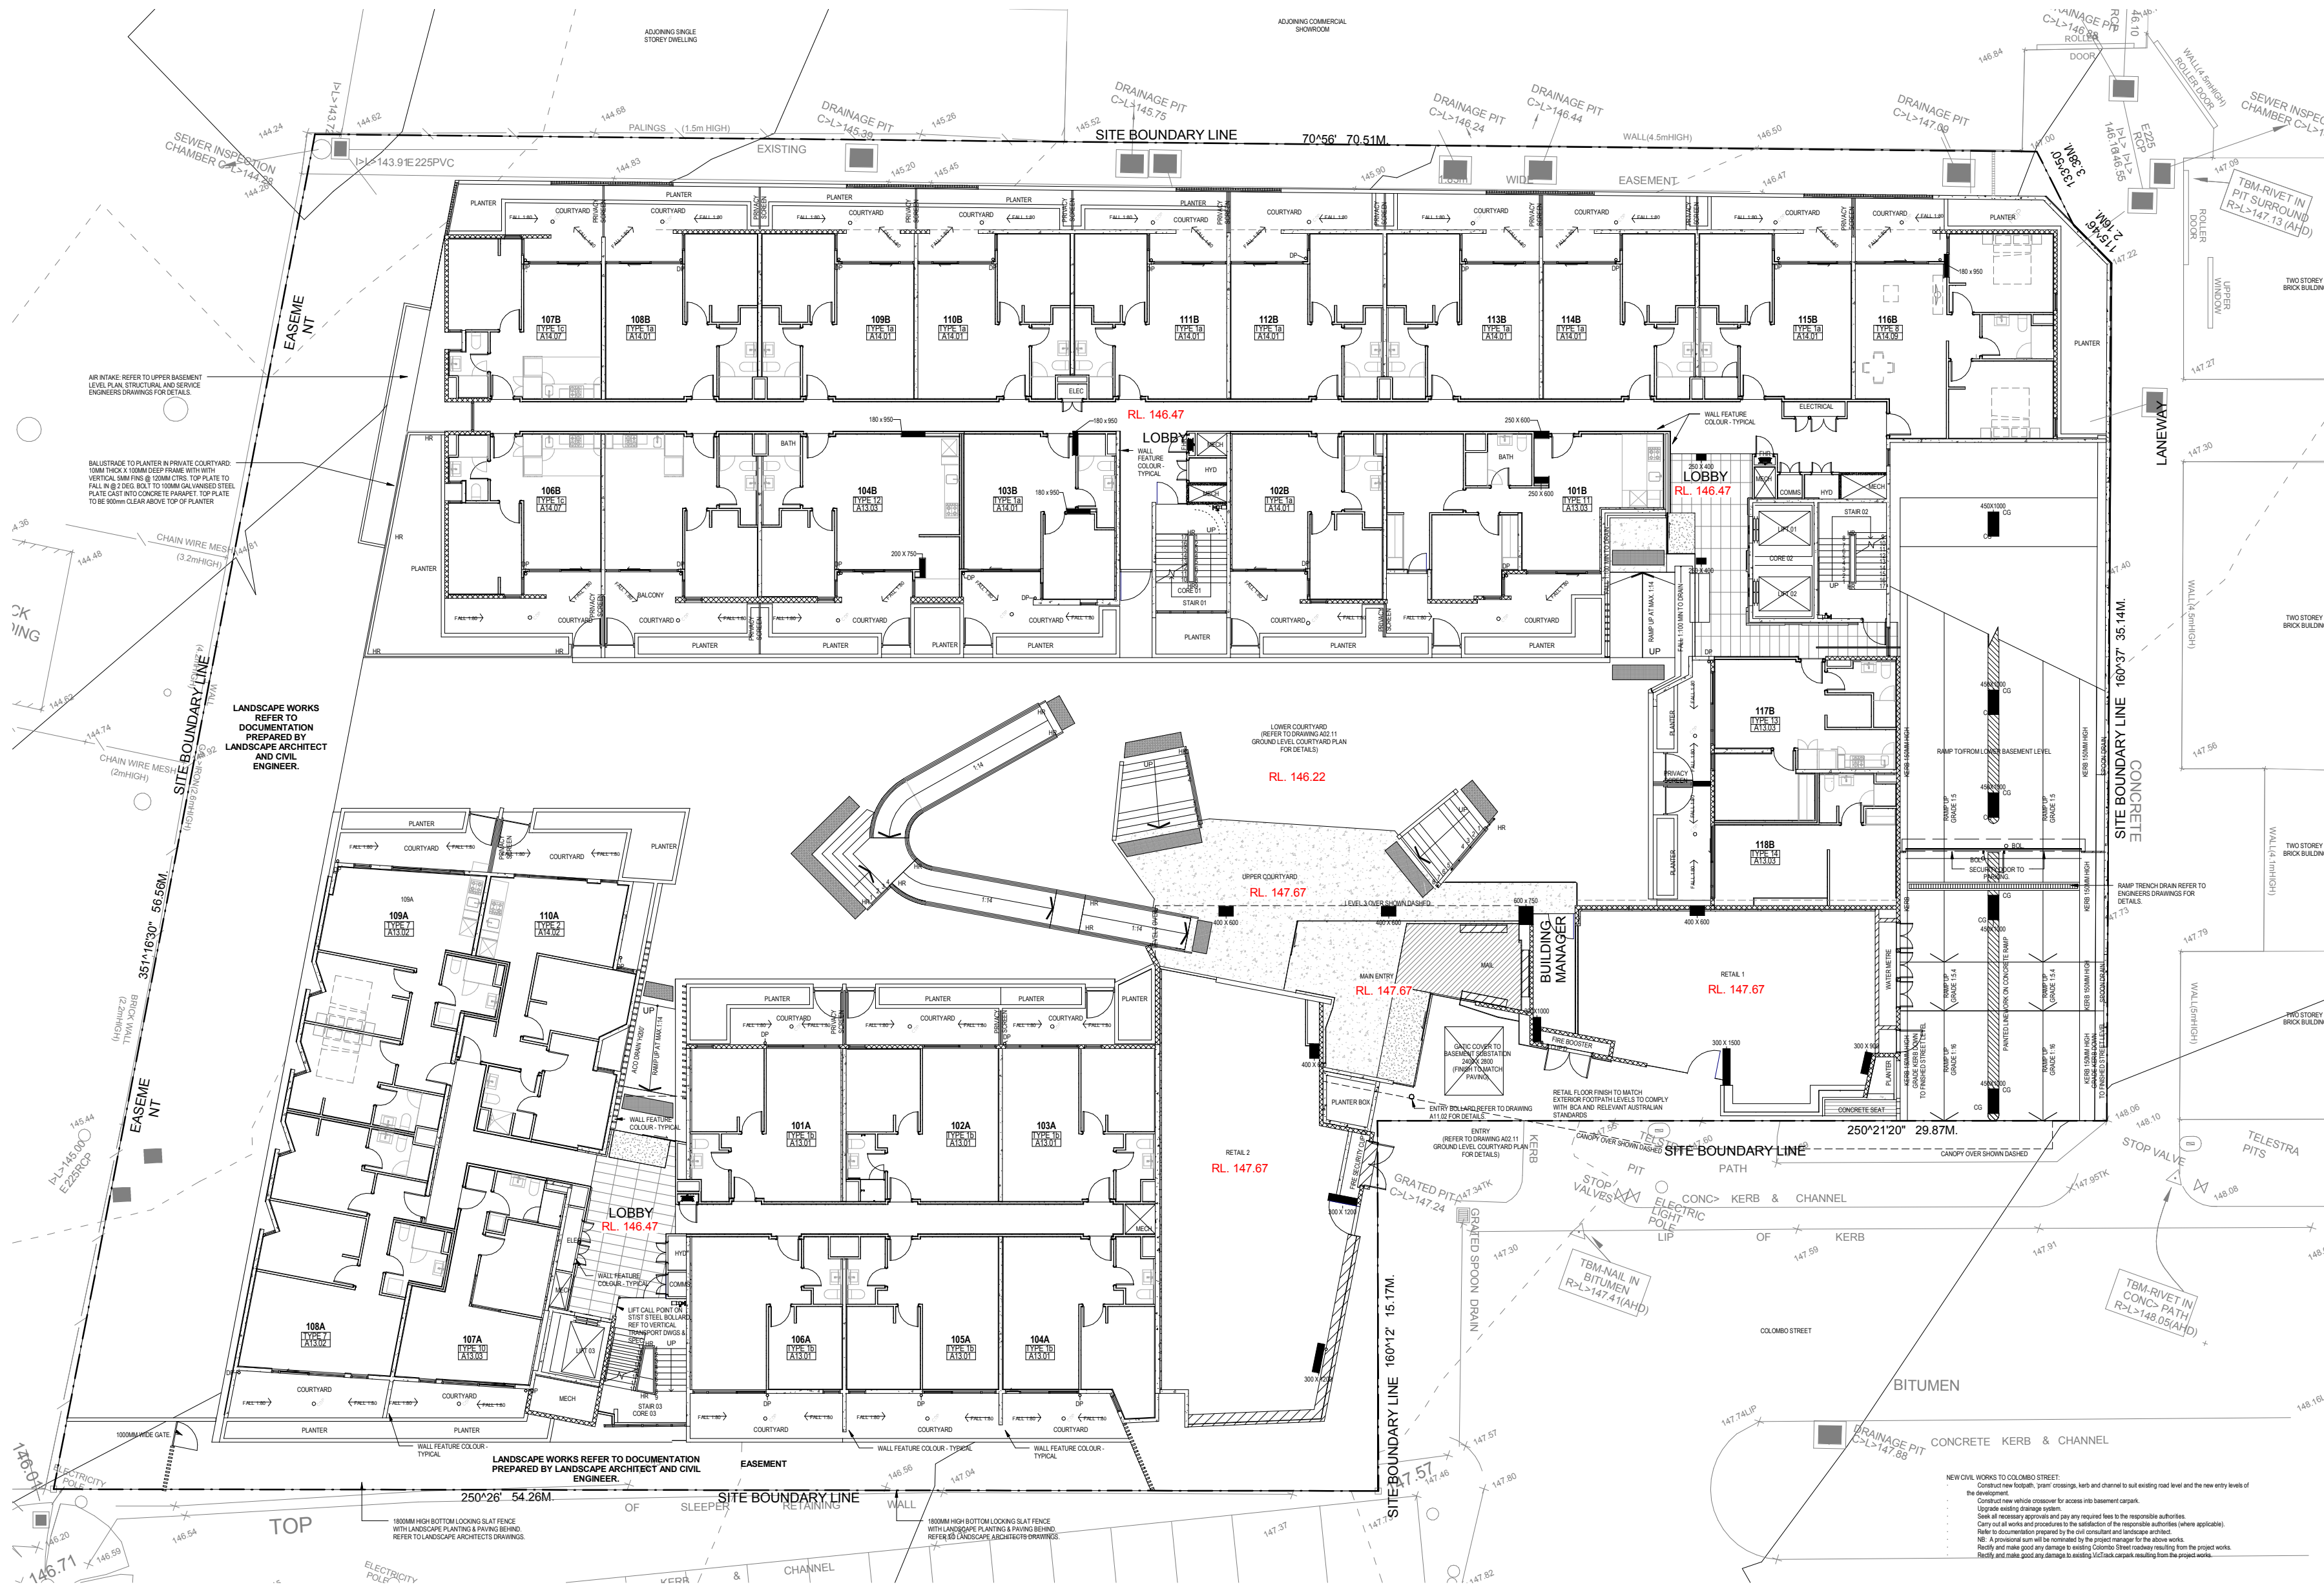

NEW CIVIL WORKS TO COLOMBO STREET:
Construct new footpath, kerb and channel to suit existing road level and the new entry levels of the development.
Construct new vehicle crossover for access into basement carpark.
Upgrade existing drainage system.
Seek all necessary approvals and pay any required fees to the responsible authorities.
Carry out all works and procedures to the satisfaction of the responsible authorities (where applicable).
Refer to documentation prepared by the civil engineer and landscape architect.
Note: A provisional sum will be nominated by the project manager for the above works.
Rectify and make good any damage to existing Colombo Street roadways resulting from the project works.
Rectify and make good any damage to existing footpaths resulting from the project works.

LANDSCAPING WORKS
Refer to documentation prepared by Landscape Architect for all landscaping works

201A	APT1b	KTb	BT2a	-
201B	APT1a	KTa	BT1a	-
202A	APT1b	KTb	BT2a	-
202B	APT1a	KTa	BT1a	-
203A	APT1a	KTa	BT1a	-
203B	APT1b	KTb	BT2a	-
204A	APT1b	KTb	BT2a	-
204B	APT1a	KTa	BT1a	-
205A	APT1b	KTb	BT2a	-
205B	APT1d	KTD	BT6a	BT2b
206A	APT1b	KTb	BT2a	-
206B	APT1a	KTa	BT1a	-
207A	APT10	KTD*	BT9	-
207B	APT1c	KTb	BT3	-
208A	APT7	KTD*	BT8	BT2d
208B	APT1c	KTb	BT3	-
209A	APT7	KTC	BT9	BT2d
209B	APT1a	KTa	BT1a	-
210A	APT2	KTC	BT4	-
210B	APT1a	KTa	BT1a	-
211B	APT1a	KTa	BT1a	-
212B	APT1a	KTa	BT1a	-
213B	APT1a	KTa	BT1a	-
214B	APT1a	KTa	BT1a	-
215B	APT1a	KTa	BT1a	-
216B	APT1a	KTa	BT1a	-
217B	APT9	KTE	BT2d	-
218B	APT1a	KTa	BT1a	-
219B	APT1a	KTa	BT1a	-
220B	APT15	KTE	BT2f	-
221B	APT6	KTD	BT6b	BT7

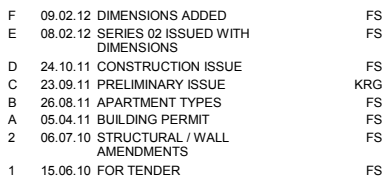

PROJECT DWG NO
1-19 COLOMBO A02.04
STREET, MITCHAM
TITLE

hayball

Raiders/Contractors shall verify job dimensions before any job commences. Figured dimensions shall take precedence over scaled work. Work shall also conform to the specification, other drawings and job dimensions. All shop drawings shall be submitted to the Architect/Consultant and manufacture shall not commence prior to the

CONSTRUCTION ISSUE



LEVEL 3 APARTMENT MATRIX				
APT NO.	APT TYPE	KITCHEN	BATHROOM	ENSUITE
301A	APT1b	KTb	BT2a	-
301B	APT1a	KTA	BT1a	-
302A	APT1b	KTb	BT2a	-
302B	APT1a	KTA	BT1a	-
303A	APT1b	KTb	BT2a	-
303B	APT1a	KTA	BT1a	-
304A	APT1b	KTC	BT11b	-
304B	APT1a	KTA	BT1a	-
305A	APT3	KTD	BT5	-
305B	APT4	KTD	BT6a	BT2b
306A	APT1d	KTC	BT10	-
306B	APT1a	KTA	BT1a	-
307A	APT1b	KTb	BT2a	-
307B	APT1c	KTb	BT3	-
308A	APT1b	KTb	BT2a	-
308B	APT1c	KTb	BT3	-
309A	APT10	KTD*	BT9	-
309B	APT1a	KTA	BT1a	-
310A	APT7	KTD*	BT8	BT2d
310B	APT1a	KTA	BT1a	-
311A	APT7	KTC	BT8	BT2d
311B	APT1a	KTA	BT1a	-
312A	APT2	KTC	BT4	-
312B	APT1a	KTA	BT1a	-
313B	APT1a	KTA	BT1a	-
314B	APT1a	KTA	BT1a	-
315B	APT1a	KTA	BT1a	-
316B	APT1a	KTA	BT1a	-
317B	APT8	KTE	BT2d	-
318B	APT1a	KTA	BT1a	-
319B	APT1a	KTA	BT1a	-
320B	APT1a	KTA	BT1a	-
321B	APT17	KTE	BT2f	-
322B	APT1b	KTb	BT15	-
323B	APT5	KTF	BT2c	-
324B	APT9	KTF*	BT2	BT2e
325B	APT6	KTD	BT6b	BT7

G	08.02.12	SERIES 02 ISSUED WITH	FS
F	08.12.11	DOOR & WINDOW NUMBERS + SOUTH BALCONY PARAPETS	FS
E	23.11.11	CORRIDOR DIM ADDED	FS
D	24.10.11	CONSTRUCTION ISSUE	FS
C	23.08.11	PRELIMINARY ISSUE	KRG
B	26.08.11	APARTMENT TYPES	FS
A	05.04.11	BUILDING PERMIT	FS
2	06.07.10	STRUCTURAL / WALL AMENDMENTS	FS
1	15.06.10	FOR TENDER	FS

Rev	Date	Comments	Issued By
PROJECT			DWG NO
1-19 COLOMBO STREET, MITCHAM			A02.05
TITLE			

Level 3

PROJECT NO	1441
DRAWN BY	-
CHECKED	Checker
DATE	21/02/2013 11:12:12 AM
SCALE	1: 100



Hayball Pty Ltd
4/ 135 Sturt Street Southbank
Victoria Australia 3006
T 03 9699 3544 F 03 9699 3708
www.hayball.com.au

Directors
Len Hayball, Richard Leonard
Robert Sient, Tom Jordan
Luc Baldo, Sarah Buckenridge
ABN 84 006 394 261

CONSTRUCTION ISSUE

LEVEL 4 APARTMENT MATRIX				
APT NO.	APT TYPE	KITCHEN	BATHROOM	ENSUITE
401A	APT18	KTD2	BT11c	
401B	APT1a	KTA	BT1a	-
402A	APT31a	KTD2*	BT2	-
402B	APT1a	KTA	BT1a	-
403A	APT1b	KT8	BT2a	-
403B	APT1a	KTA	BT1a	-
404A	APT1b	KT8	BT2a	-
404B	APT1a	KTA	BT1a	-
405A	APT1b	KT8	BT2a	-
405B	APT1b	KT8	BT2	-
406A	APT16	KTC2	BT11b	-
406B	APT19	KTC	BT1b	-
407A	APT3	KTD	BT5	-
407B	APT20	KTD	BT11a	-
408A	APT1d	KTC	BT10	-
408B	APT31b	KTD2*	BT14a	-
409A	APT1b	KT8	BT2a	-
409B	APT1a	KTA	BT1a	-
410A	APT1b	KT8	BT2a	-
410B	APT1a	KTA	BT1a	-
411B	APT1a	KTA	BT1a	-
412B	APT1a	KTA	BT1a	-
413B	APT1a	KTA	BT1a	-
414B	APT8	KTE	BT2d	-
415B	APT1a	KTA	BT1a	-
416B	APT1a	KTA	BT1a	-
417B	APT1a	KTA	BT1a	-
418B	APT17	KTE	BT2	-
419B	APT1b	KT8	BT2a	-
420B	APT5	KTF	BT2c	-
421B	APT9	KTF*	BT2d	BT2e
422B	APT6	KTD	BT6b	BT7



F	08.02.12	SERIES 02 ISSUED WITH DIMENSIONS	FS
E	08.12.11	DOOR & WINDOW NUMBERS + SOUTH BALCONY PARAPETS	FS
D	24.10.11	CONSTRUCTION ISSUE	FS
C	23.08.11	PRELIMINARY ISSUE	KRG
B	26.08.11	APARTMENT TYPES	FS
A	05.04.11	BUILDING PERMIT	FS
2	06.07.10	STRUCTURAL / WALL AMENDMENTS	FS
1	15.06.10	FOR TENDER	FS

Rev	Date	Comments	Issued By
PROJECT			
1-19 COLOMBO STREET, MITCHAM			
TITLE			
			DWG NO
			A02.06

Level 4

PROJECT NO	1441
DRAWN BY	SG
CHECKED	SG
DATE	21/02/2013 11:12:14 AM
SCALE	1: 100



Hayball Pty Ltd
4/ 135 Sturt Street Southbank
Victoria Australia 3006
T 03 9699 3644 F 03 9699 3708
www.hayball.com.au

Directors
Len Hayball, Richard Leonard
Robert Stiert, Tom Jordan
Luc Baldo, Sarah Buckenridge
ABN 84 006 394 261

Readers/Consultants should verify all dimensions before any construction. Figures/Dimensions shall be provided in metric units. If any dimensions are not in metric units, they shall be converted to metric units. All drawings shall be submitted to the Architect/Consultant and approved by the Architect/Consultant prior to the return of requested shop drawings signed by the Architect/Consultant. © Copyright 2013 All rights reserved.

CONSTRUCTION ISSUE

LEVEL 5 APARTMENT MATRIX				
APT NO.	APT TYPE	KITCHEN	BATHROOM	ENSUITE
501A	APT18	KT02	BT11c	-
501B	APT1a	KTa	BT1a	-
502A	APT31a	KT02*	BT2	-
502B	APT1a	KTa	BT1a	-
503A	APT1b	KT8	BT2a	-
503B	APT1a	KTa	BT1a	-
504A	APT1b	KT8	BT2a	-
504B	APT1a	KTa	BT1a	-
505A	APT1b	KT8	BT2a	-
505B	APT1b	KT8	BT2a	-
506A	APT16	KT02	BT11b	-
506B	APT19	KT02	BT1b	-
507A	APT3	KT0	BT5	-
507B	APT20	KT02	BT11a	-
508A	APT1d	KT0	BT10	-
508B	APT31b	KT02*	BT14a	-
509A	APT1b	KT8	BT2a	-
509B	APT1a	KTa	BT1a	-
510A	APT1b	KT8	BT2a	-
510B	APT1a	KTa	BT1a	-
511B	APT1a	KTa	BT1a	-
512B	APT1a	KTa	BT1a	-
513B	APT1a	KTa	BT1a	-
514B	APT8	KTE	BT2d	-
515B	APT1a	KTa	BT1a	-
516B	APT1a	KTa	BT1a	-
517B	APT1a	KTa	BT1a	-
518B	APT17	KTE	BT2f	-
519B	APT21	KT02	BT12	-
522B	APT6	KT0	BT8b	BT7



F	08.02.12	SERIES 02 ISSUED WITH DIMENSIONS	FS
E	08.12.11	DOOR & WINDOW NUMBERS + SOUTH BALCONY PARAPETS	FS
D	24.10.11	CONSTRUCTION ISSUE	FS
C	23.08.11	PRELIMINARY ISSUE	KRG
B	26.08.11	APARTMENT TYPES	FS
A	05.04.11	BUILDING PERMIT	FS
2	06.07.10	STRUCTURAL / WALL AMENDMENTS	FS
1	15.06.10	FOR TENDER	FS

Rev	Date	Comments	Issued By
PROJECT			DWG NO
1-19 COLOMBO STREET, MITCHAM			A02.07
TITLE			

Level 5

PROJECT NO 1441
DRAWN BY SG
CHECKED SG
DATE 21/02/2013 11:12:17 AM
SCALE 1: 100

hayball


Hayball Pty Ltd
4/ 135 Sturt Street Southbank
Victoria Australia 3006
T 03 9699 3544 F 03 9699 3708
www.hayball.com.au

Directors
Len Hayball, Richard Leonard
Robert Sient, Tom Jordan
Luc Baldo, Sarah Buckenridge
ABN 84 006 394 261

Hayball Consultants shall not be responsible for any errors or omissions. All drawings and specifications shall be subject to the Hayball Consultants' and manufacturers' standard conditions of sale. 

CONSTRUCTION ISSUE

LEVEL 6 APARTMENT MATRIX				
APT NO	APT TYPE	KITCHEN	BATHROOM	ENSUITE
601B	APT11a	KTa	BT1a	-
602B	APT11a	KTa	BT1a	-
603B	APT11a	KTa	BT1a	-
604B	APT22	KTD2	BT13	BT2g
607B	APT23	KTF	BT14a	-
608B	APT11a	KTa	BT1a	-
609B	APT11a	KTa	BT1a	-
610B	APT11a	KTa	BT1a	-
611B	APT11a	KTa	BT1a	-
612B	APT8	KTE	BT2d	-
613B	APT11a	KTa	BT1a	-
614B	APT11a	KTa	BT1a	-
615B	APT11a	KTa	BT1a	-
616B	APT24	KTE	BT2e	-
617B	APT12	KTD*	BT1b	-
618B	APT6	KTD	BT6	BT7

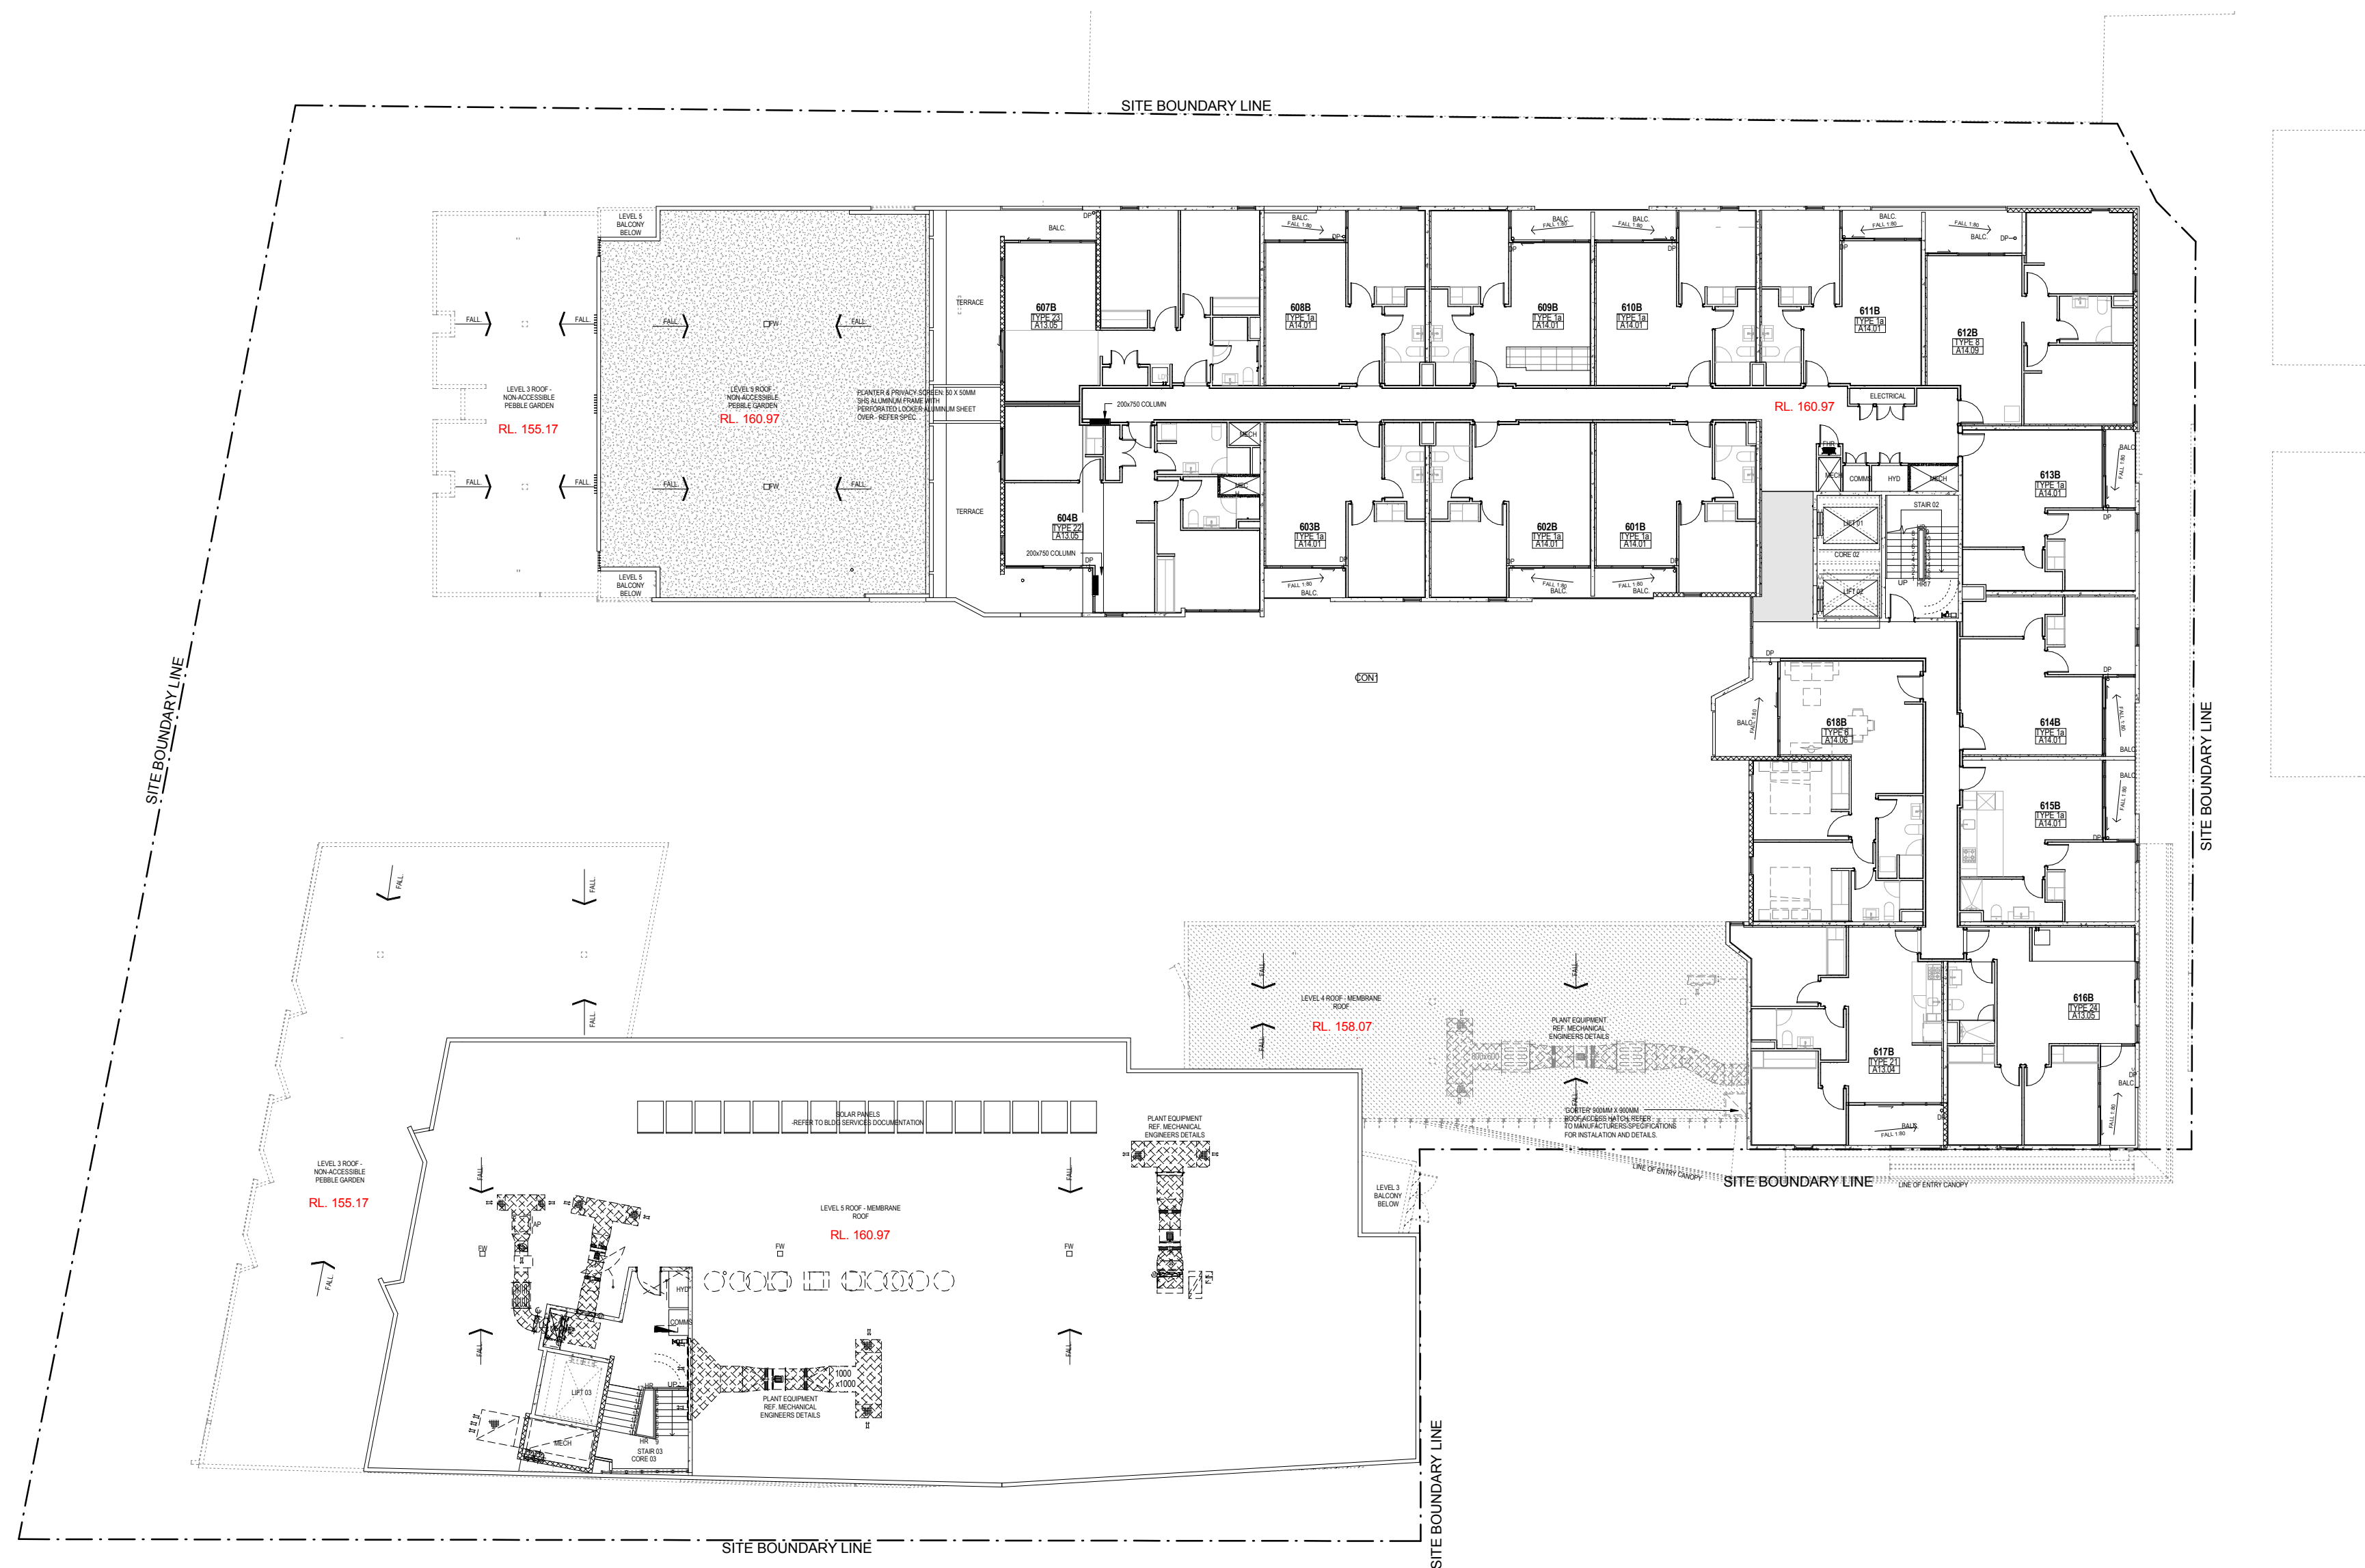

H	08.02.12	SERIES 02 ISSUED WITH DIMENSIONS	FS
G	08.12.11	DOOR & WINDOW NUMBERS + SOUTH BALCONY PARAPETS	FS
F	25.11.11	RCP, WINDOWS + DOORS REVIEW	FS
E	24.10.11	CONSTRUCTION ISSUE	FS
D	21.10.11	ADDED NOTES	KRG
C	23.09.11	PRELIMINARY ISSUE	KRG
B	26.08.11	APARTMENT TYPES	FS
A	05.04.11	BUILDING PERMIT	FS
2	06.07.10	STRUCTURAL / WALL AMENDMENTS	FS
1	15.06.10	FOR TENDER	FS

Rev	Date	Comments	Issued By
PROJECT			DWG NO
1-19 COLOMBO STREET, MITCHAM			A02.08
TITLE			

Level 6

PROJECT NO 1441
DRAWN BY -
CHECKED SG
DATE 21/02/2013 11:12:19 AM
SCALE 1 : 100




Hayball Pty Ltd
4/ 135 Sturt Street Southbank
Victoria Australia 3006
T 03 9699 3644 F 03 9699 3708
www.hayball.com.au

Directors
Len Hayball, Richard Leonard
Robert Stent, Tom Jordan
Luc Baldi, Sarah Buckeridge
ABN 84 006 394 261

Builders/Contractors shall verify job dimensions before any job commences. Figured dimensions shall take precedence over scaled work. Work shall also conform to the specification, other drawings and job dimensions. All shop drawings shall be submitted to the Architect/Consultant and manufacture shall not commence prior to the return of inspected shop drawings signed by the Architect/Consultant. © Copyright 2008 All rights reserved

CONSTRUCTION ISSUE

LEVEL 7 APARTMENT MATRIX				
APT NO.	APT TYPE	KITCHEN	BATHROOM	ENSUITE
701B	APT25	KTC	BT1c	BT2f
702B	APT26	KTC	BT14b	-
704B	APT27	KTD	BT16	BT2e
706B	APT28	KTE	BT17	BT2f
706B	APT1a	KTA	BT1a	-
707B	APT1a	KTA	BT1a	-
708B	APT1a	KTA	BT1a	-
709B	APT8	KTE	BT2d	-
710B	APT1a	KTA	BT1a	-
711B	APT1a	KTA	BT1a	-
712B	APT29	KTC	BT2a	-
713B	APT30	KTD2	BT2h	-

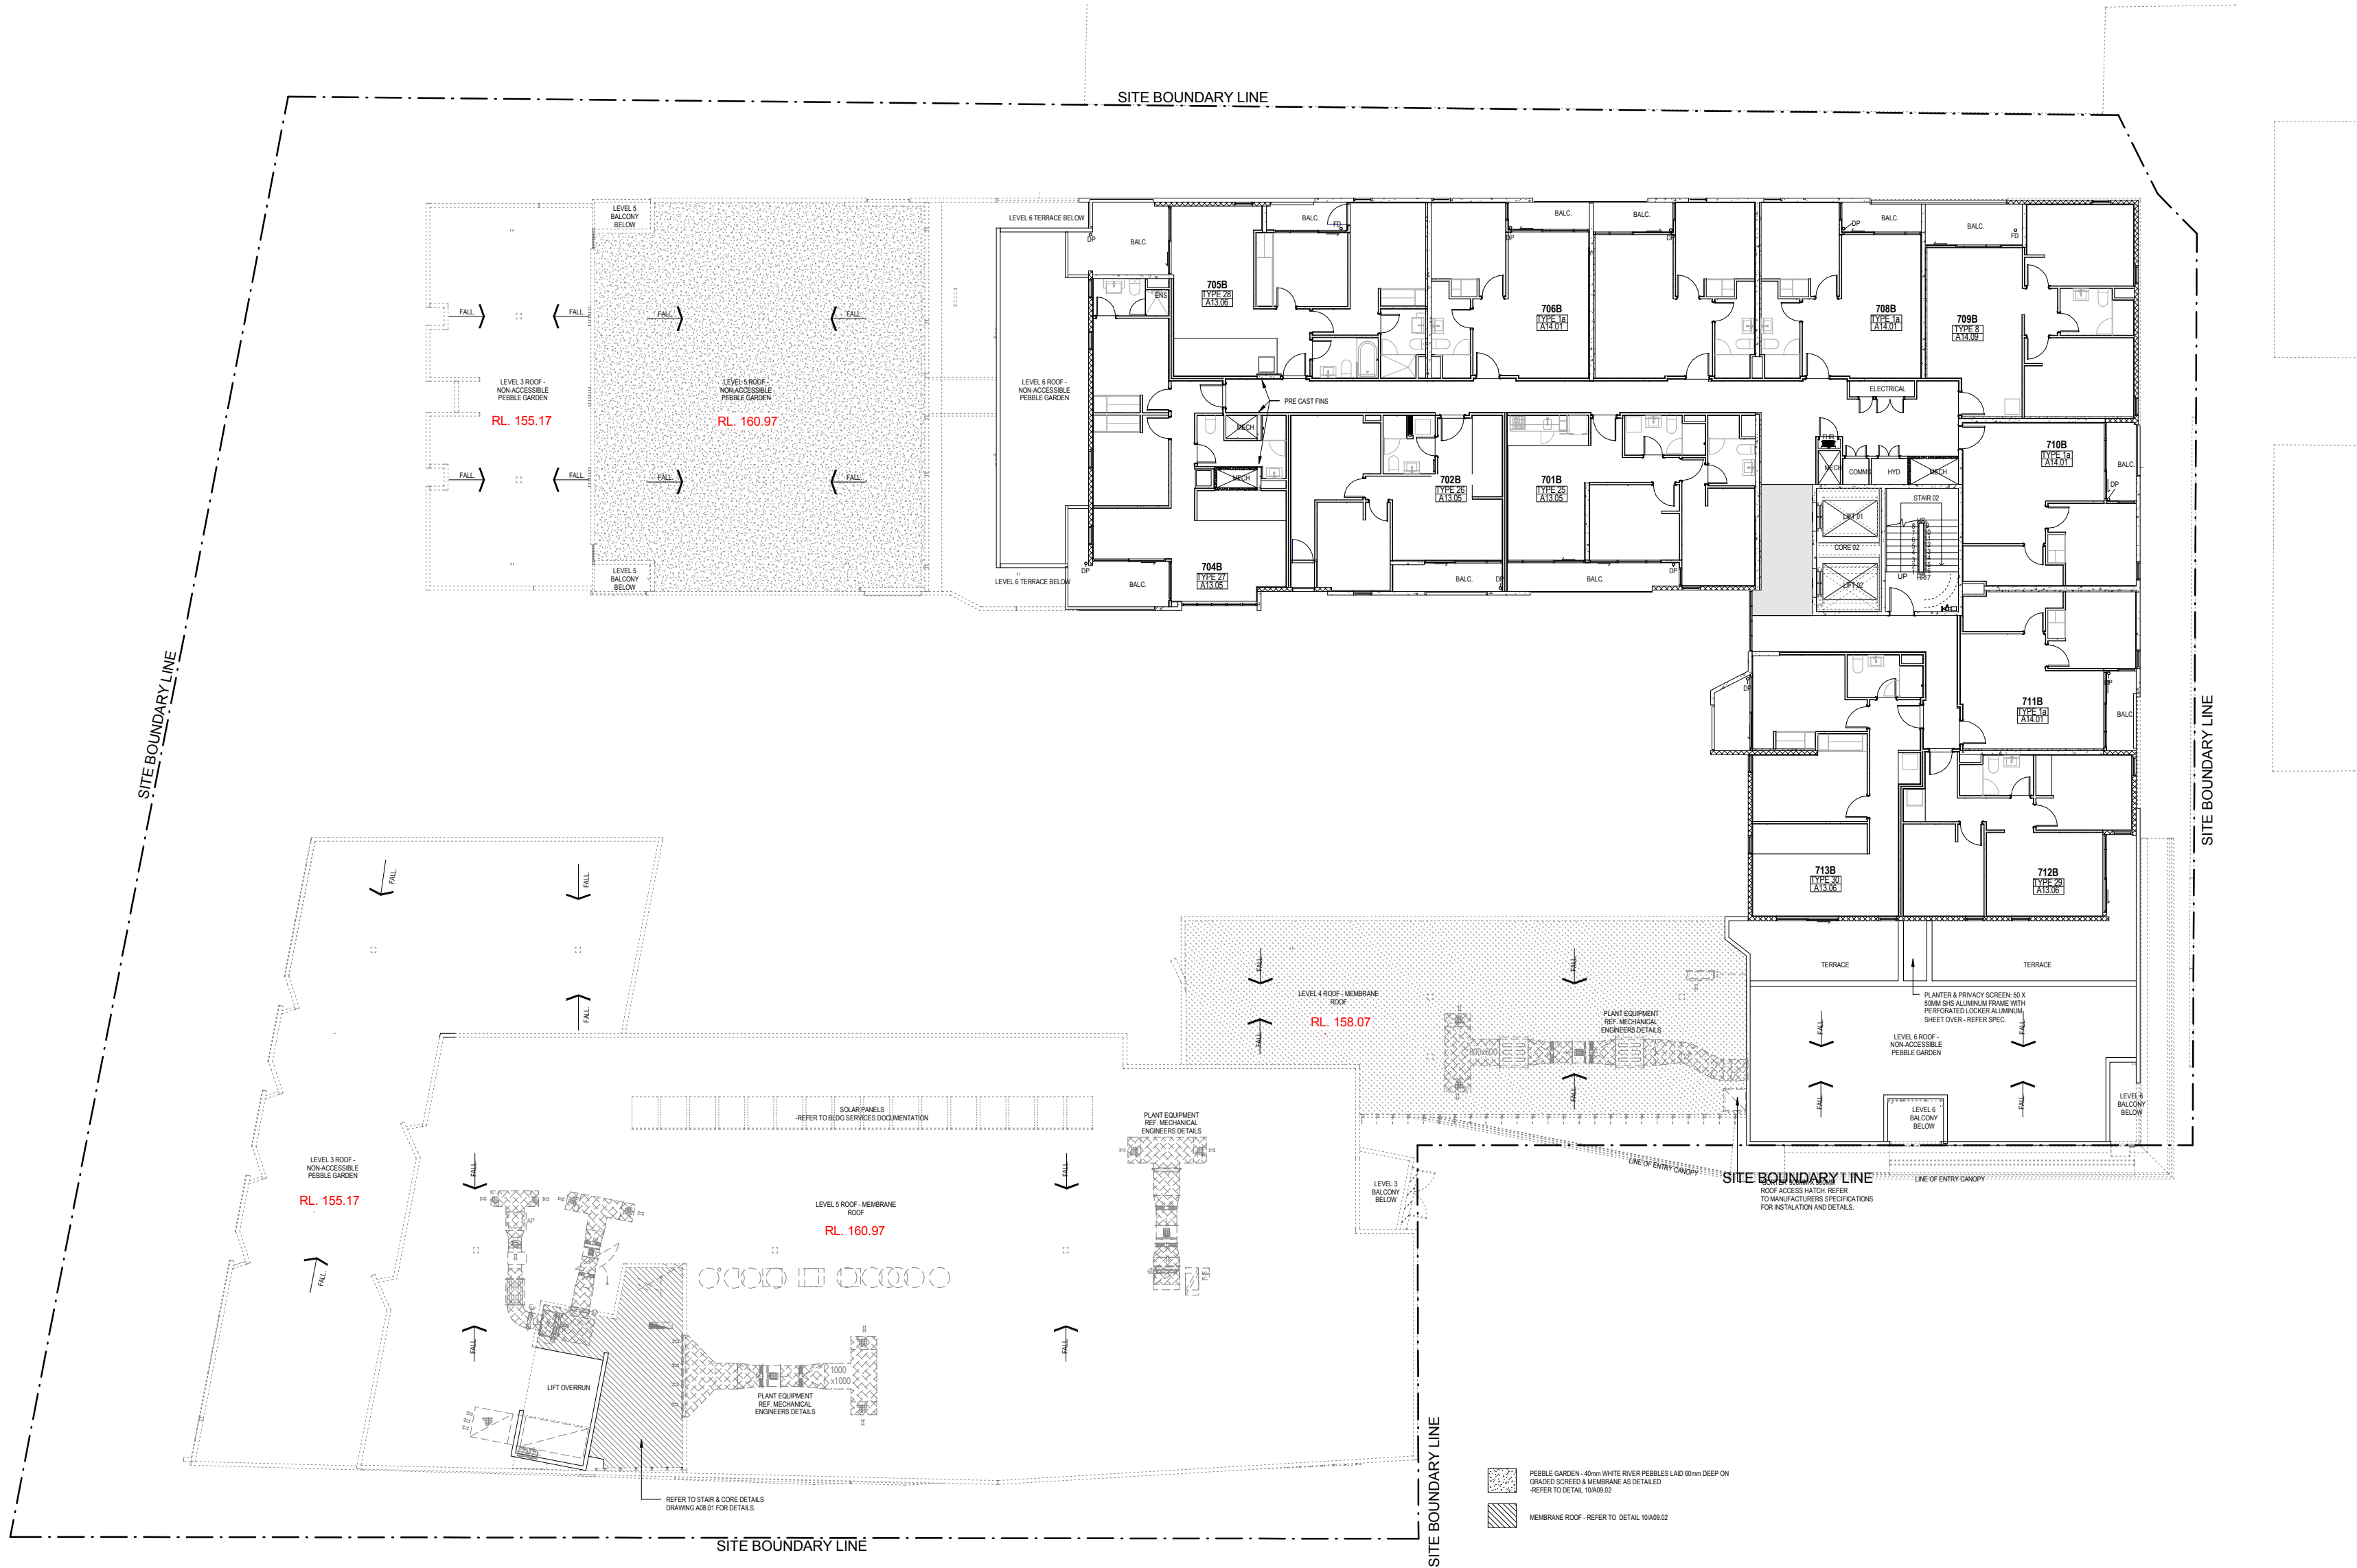

F	08.02.12	SERIES 02 ISSUED WITH DIMENSIONS	FS
E	25.11.11	RCP, WINDOWS + DOORS REVIEW	FS
D	24.10.11	CONSTRUCTION ISSUE	FS
C	23.08.11	PRELIMINARY ISSUE	KRG
B	26.08.11	APARTMENT TYPES	FS
A	05.04.11	BUILDING PERMIT	FS
2	06.07.10	STRUCTURAL / WALL AMENDMENTS	FS
1	15.06.10	FOR TENDER	FS

Rev	Date	Comments	Issued By
PROJECT			
1-19 COLOMBO STREET, MITCHAM			
TITLE			
			DWG NO
			A02.09

Level 7

PROJECT NO	1441
DRAWN BY	SG
CHECKED	SG
DATE	21/02/2013 11:12:22 AM
SCALE	1:100



Hayball Pty Ltd
4/ 135 Sturt Street Southbank
Victoria Australia 3006
T 03 9699 3544 F 03 9699 3708
www.hayball.com.au

Directors
Len Hayball, Richard Leonard
Robert Sient, Tom Jordan
Luc Baldo, Sarah Buckenridge
ABN 84 006 394 261

Hayball Construction shall not be liable for any errors or omissions in this drawing. It is the responsibility of the client to ensure that all information is correct and complete. All drawings shall be subject to the Hayball Construction and its subcontractors' standard terms and conditions. 

CONSTRUCTION ISSUE